



6 PROPOSED LEFT ELEVATION
SCALE: 1/8" = 1'-0"

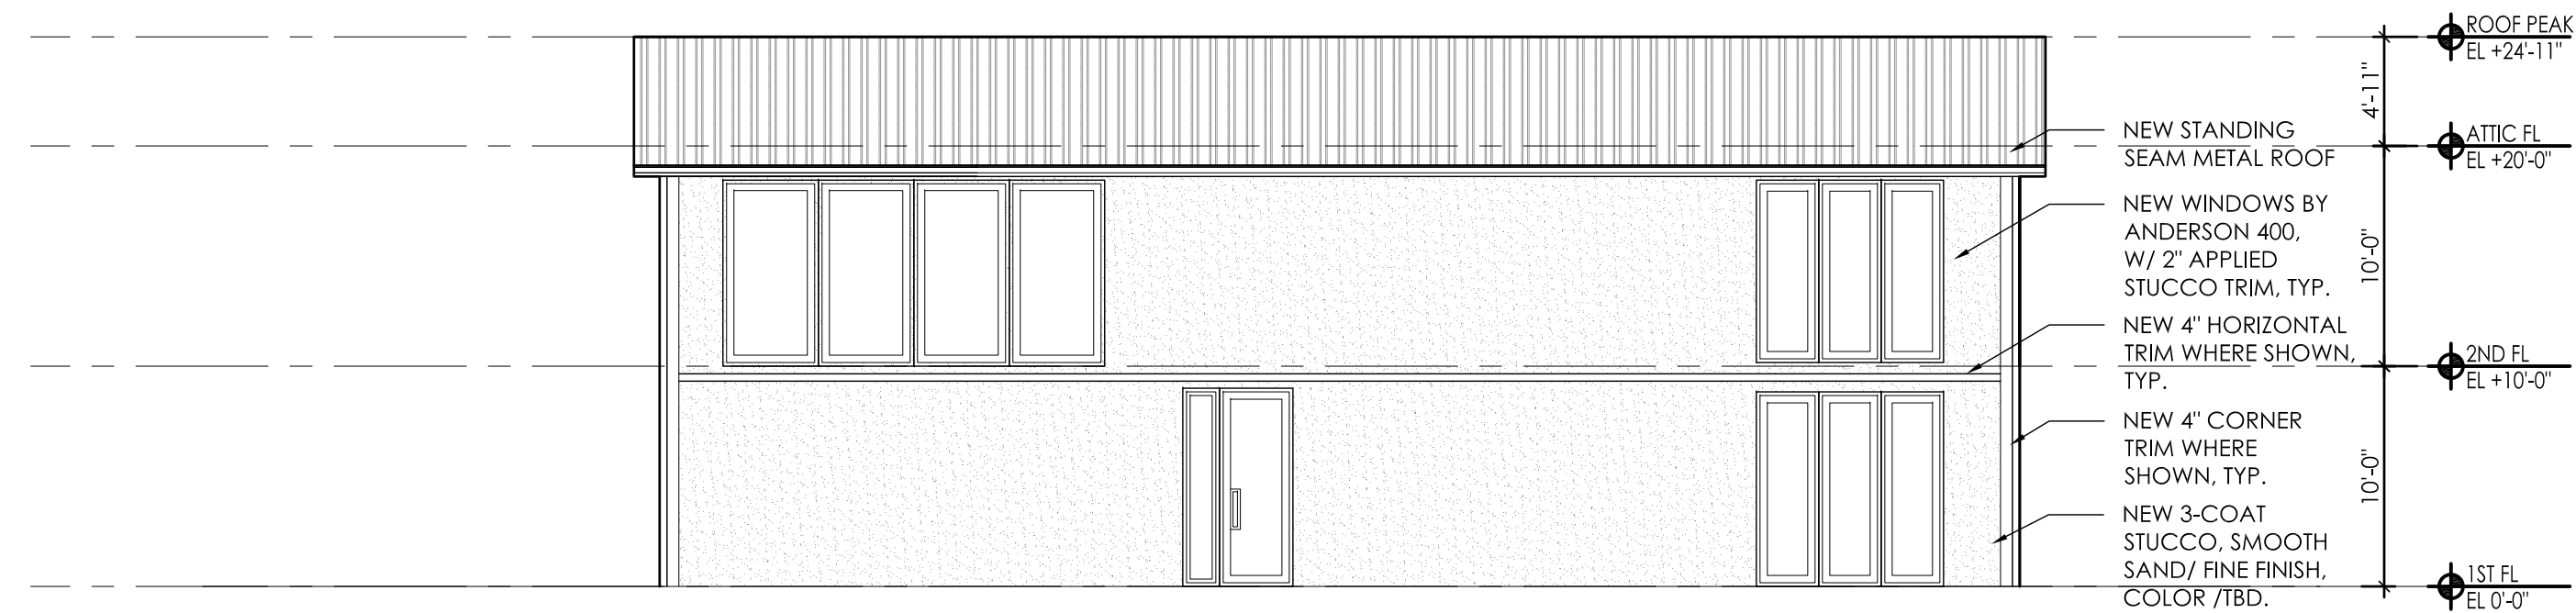


5 PROPOSED REAR ELEVATION
SCALE: 1/8" = 1'-0"

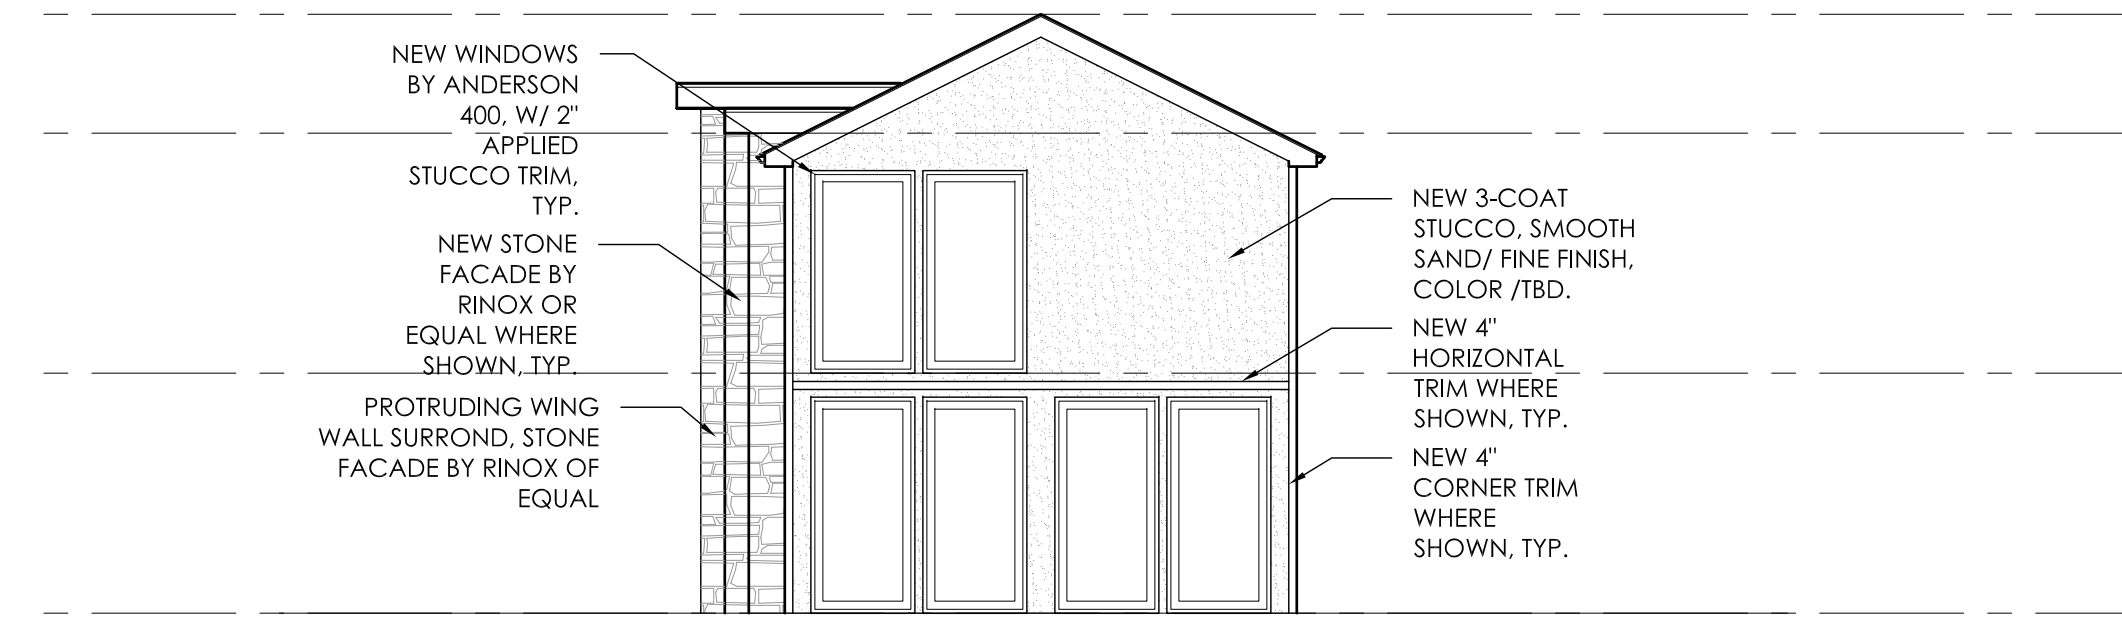


4 PROPOSED RIGHT ELEVATION
SCALE: 1/8" = 1'-0"



3 PROPOSED FRONT ELEVATION
SCALE: 1/8" = 1'-0"

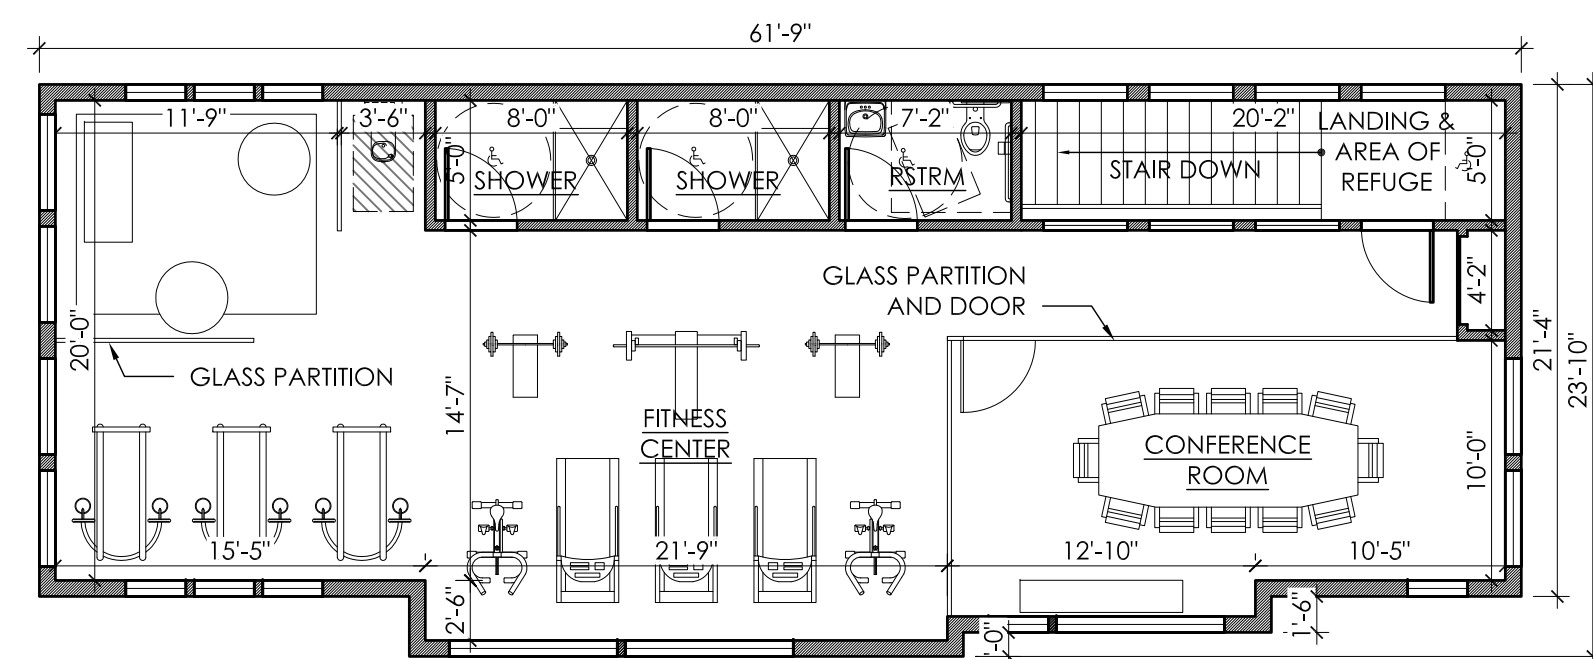

2 PROPOSED 2ND FLOOR PLAN
SCALE: 1/8" = 1'-0"

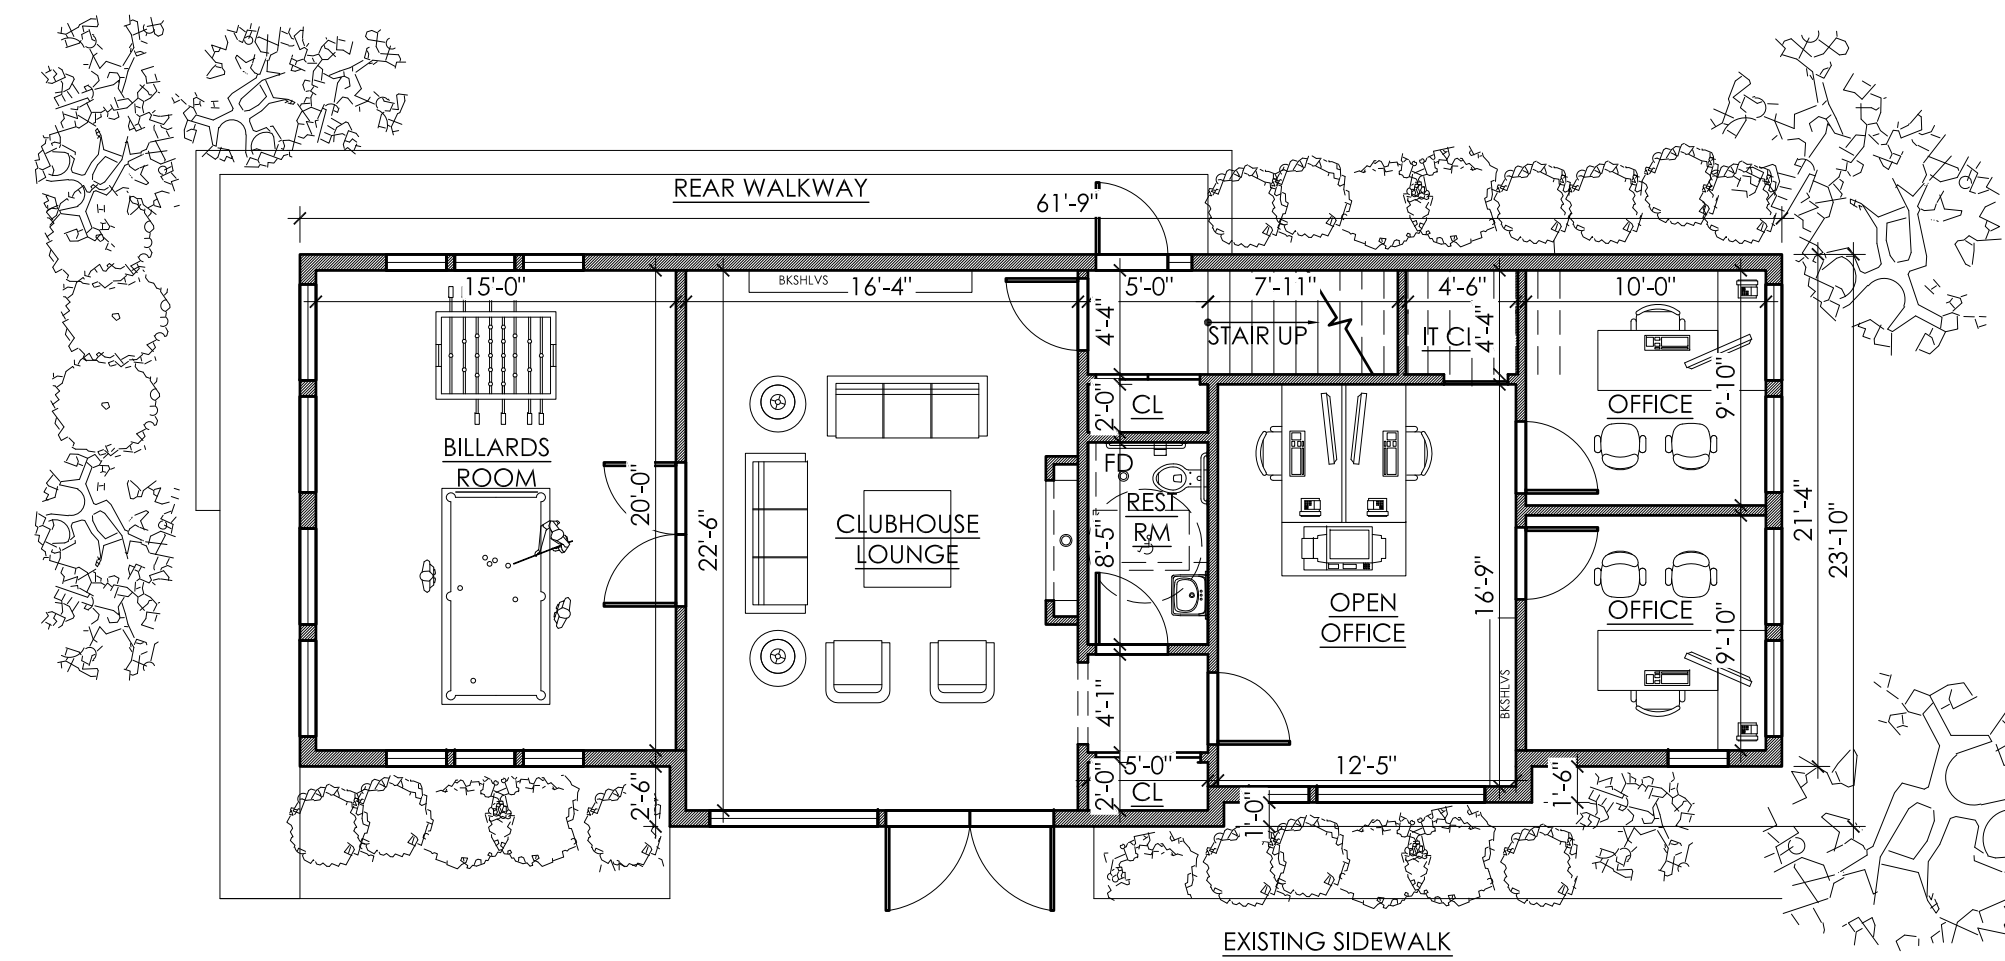

1 PROPOSED 1ST FLOOR PLAN
SCALE: 1/8" = 1'-0"

- SCHEMATIC DESIGN 09/04/2020
- SCHEMATIC DESIGN 08/26/2020
- SCHEMATIC DESIGN 02/11/2020

REVISIONS

PROJECT
HILLSIDE VILLAGE CLUBHOUSE
 659 SHALER BLVD.
 RIDGEFIELD, NEW JERSEY 07657

DRAWING
SCHEMATIC PLANS & ELEVATIONS

MF DESIGN ARCHITECTURE
 MF DESIGN STUDIO LLC, NJ C.O.A. # 21AC00101200
 820 RIDGE AVE, SUITE 202, LAKEWOOD, NJ 08701
 YESHAIYAHU FEINBERG, REGISTERED ARCHITECT,
 NJ LICENSE # 21A02111100,
 TEL: 732-523-1254

DATE	09/04/20
SCALE	AS NOTED
JOB NUMBER	1921
DRAWN BY	EJ

SK-01